


Final Plan

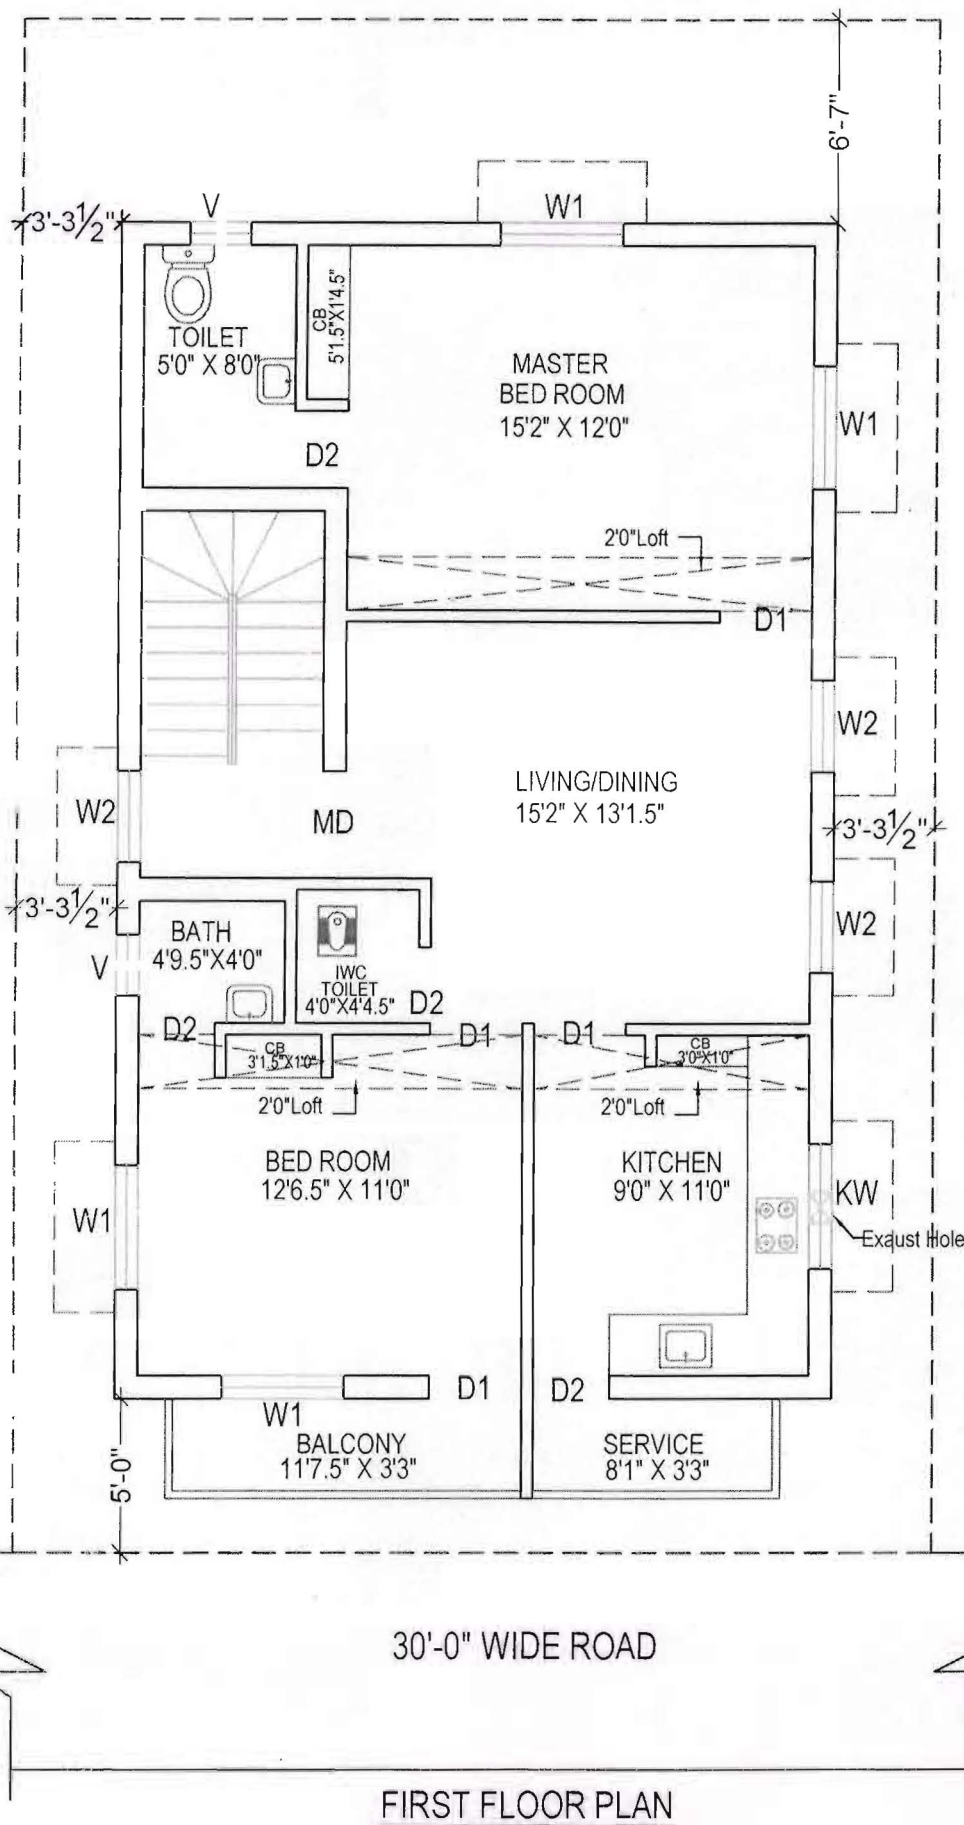

FIRST FLOOR PLAN

PROPOSED APARTMENT BUILDING  
 "HERITAGE SHRISHTI" AT PLOT NO-32  
 PUDUPATTINAM LAYOUT ECR,  
 FOR M/S HERITAGE PROPERTY  
 DEVELOPMENT COMPANY PVT LTD

SCALE : 1" = 6'-0"

DATE : 27-01-2011

SHEET - A4

REV 2



OPTION 3 - 2 BED

ARCHITECTS :

AREA STATEMENT

JOINERY DETAILS:

SITE EXTENT - 1498.75 Sq.Ft

FLOOR	PLINTH	BALCONY	COMMON	TOTAL
FIRST FLOOR	807.77	65.27	192.09	1065.13 Sq.ft

MD - 3'3" X 7'0"	W1 - 4'0" X 4'0"
D1 - 3'0" X 7'0"	W2 - 3'0" X 4'0"
D2 - 2'6" X 7'0"	KW - 4'0" X 3'0"
O - 3'0" X 7'0"	V - 2'0" X 2'0"



RJ ARCHITECTS PVT.LTD.  
 NO.7 FIRST FLOOR, 6TH STREET, 5TH AVENUE,  
 'Y' BLOCK CHENNAI - 600 040.  
 TELE FAX : 4261 2003