


Final Plan

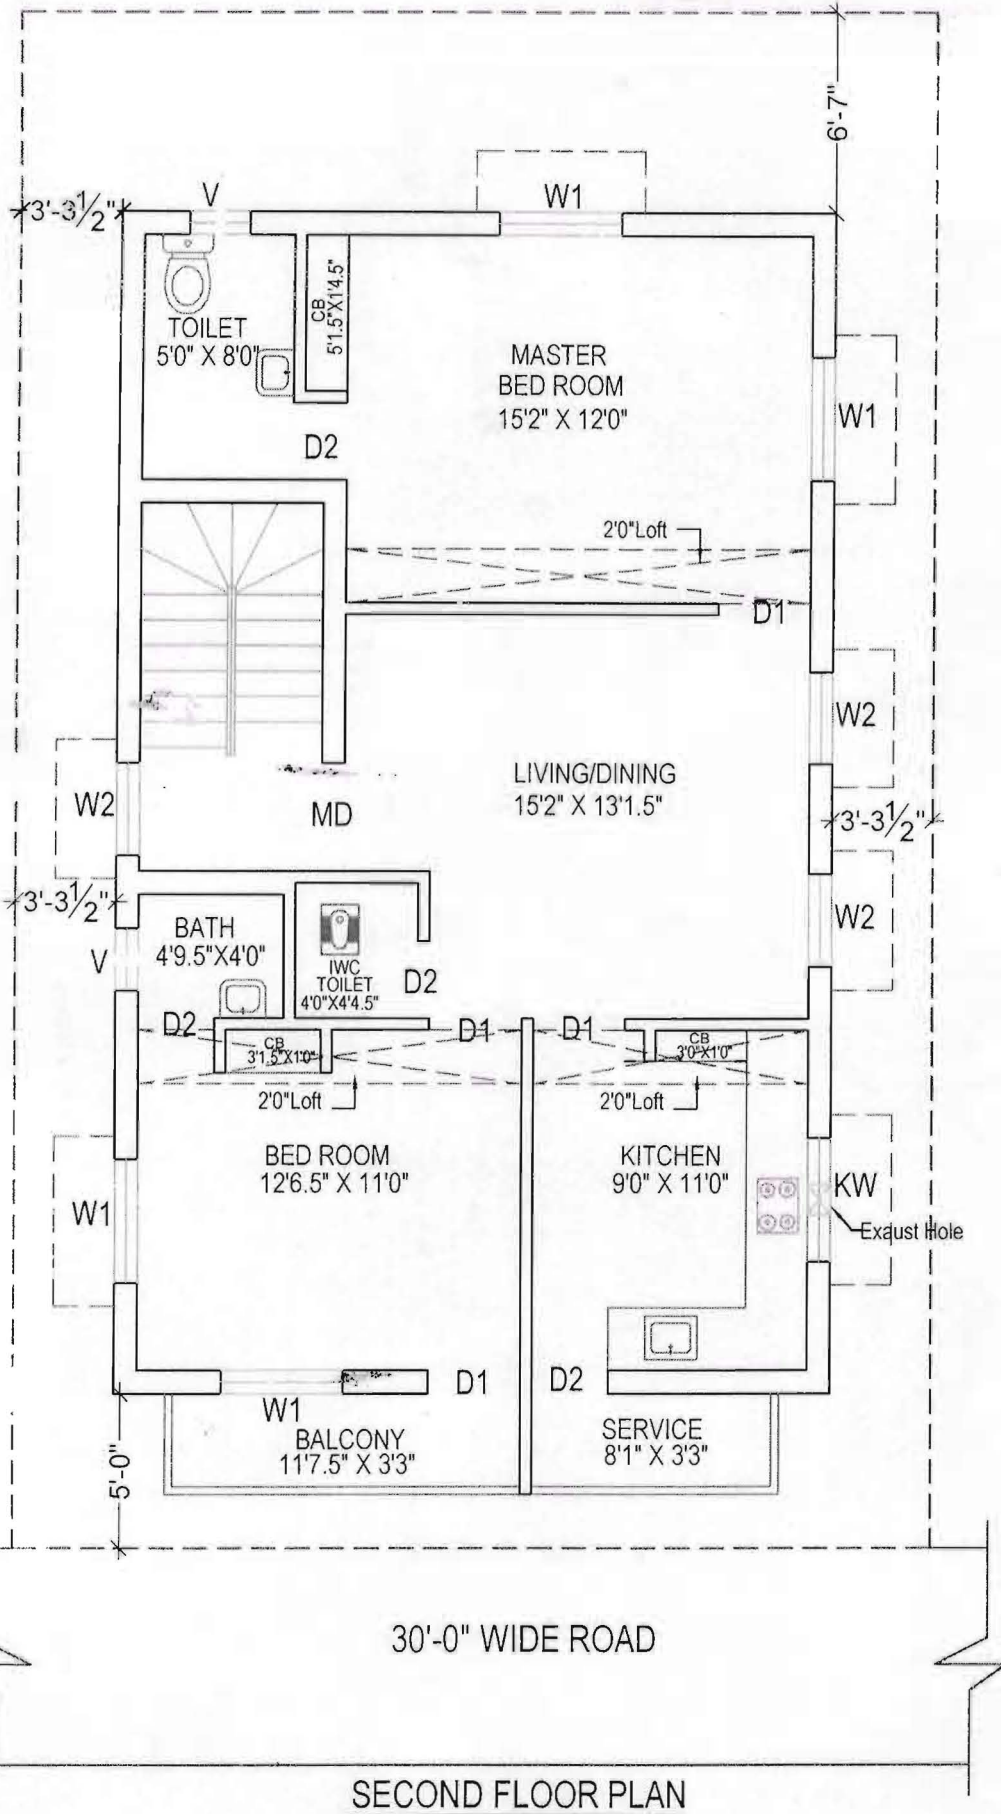

SECOND FLOOR PLAN

PROPOSED APARTMENT BUILDING
 "HERITAGE SHRISHTI" AT PLOT NO-32
 PUDUPATTINAM LAYOUT ECR,
 FOR M/S HERITAGE PROPERTY
 DEVELOPMENT COMPANY PVT LTD

SCALE : 1" = 6'-0"
DATE : 27-01-2011
SHEET - A4
REV 2
OPTION 3 - 2 BED



ARCHITECTS :



RJ ARCHITECTS PVT.LTD.
 NO.7 FIRST FLOOR, 6TH STREET, 5TH AVENUE
 'Y' BLOCK CHENNAI - 600 040.
 TELE FAX - 4261 2003

AREA STATEMENT

SITE EXTENT - 1498.75 Sq.Ft				
FLOOR	PLINTH	BALCONY	COMMON	TOTAL
SECOND FLOOR	807.77	65.27	192.09	1065.13 Sq.ft

JOINIERY DETAILS:

MD - 3'3" X 7'0"	W1 - 4'0" X 4'0"
D1 - 3'0" X 7'0"	W2 - 3'0" X 4'0"
D2 - 2'6" X 7'0"	KW - 4'0" X 3'0"
O - 3'0" X 7'0"	V - 2'0" X 2'0"